


APPENDIX 3: CONSTRUCTION SITE LAYOUT A3-FORMAT

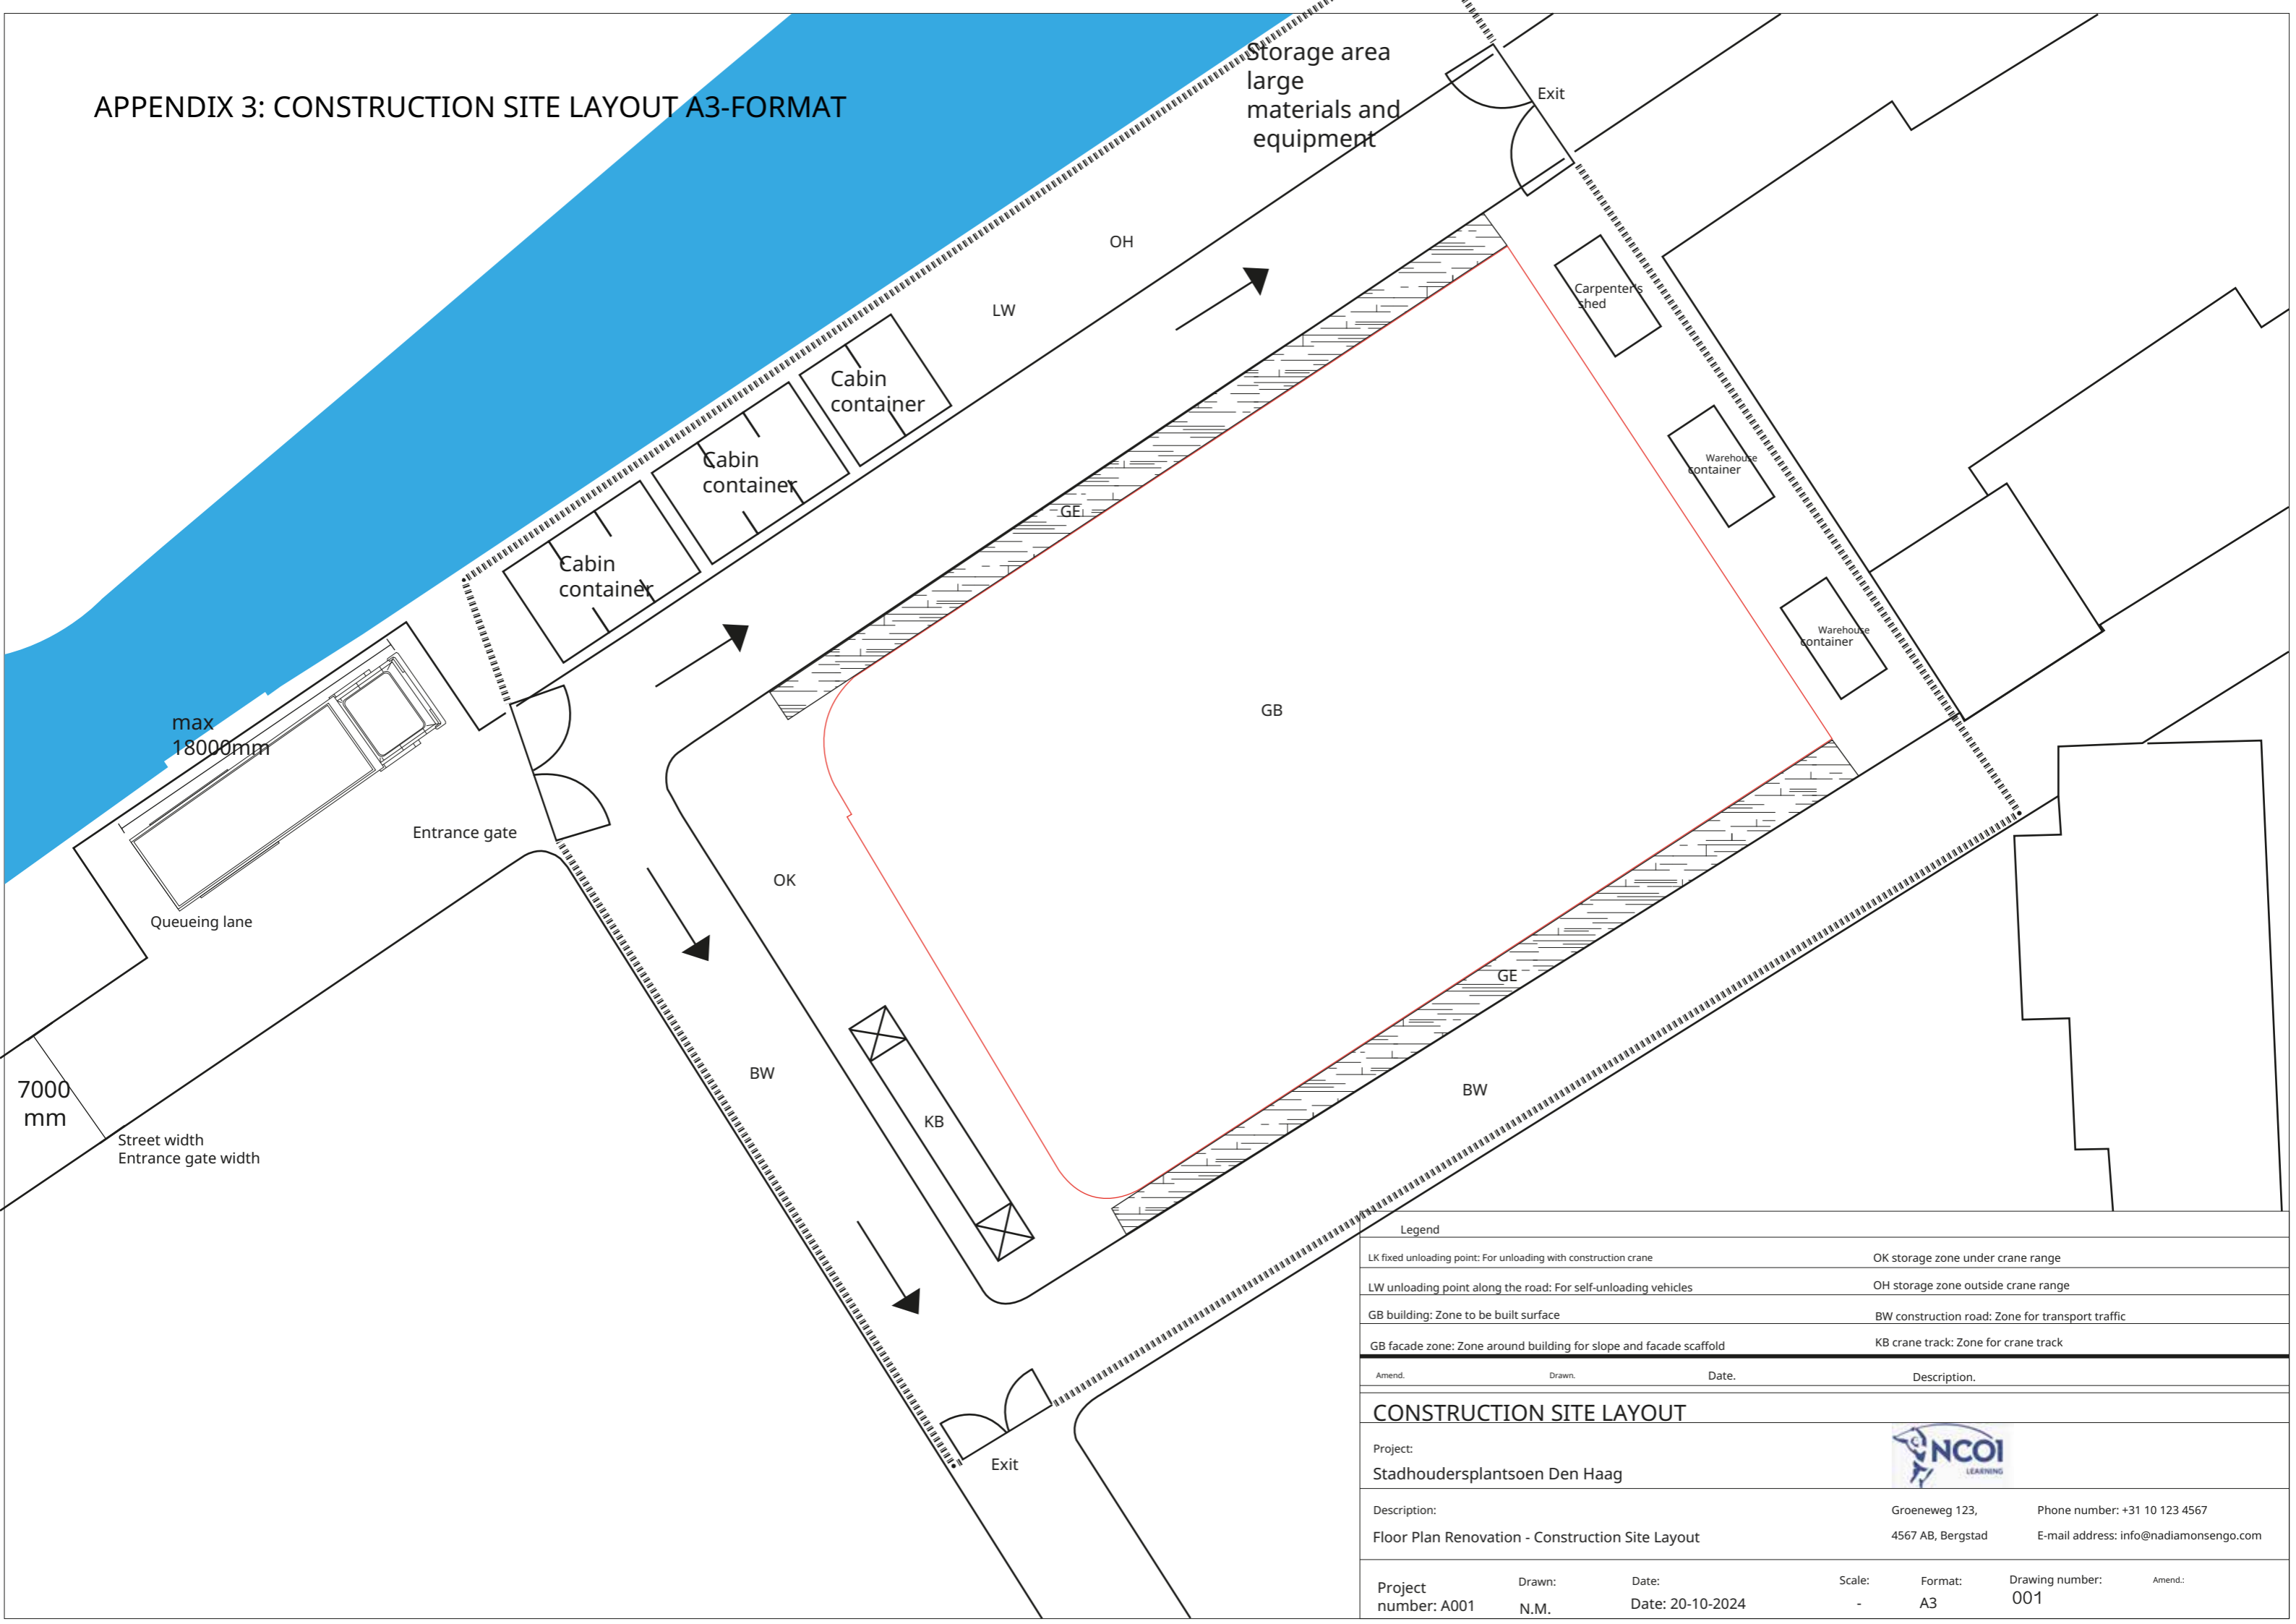

Legend	
LK fixed unloading point: For unloading with construction crane	OK storage zone under crane range
LW unloading point along the road: For self-unloading vehicles	OH storage zone outside crane range
GB building: Zone to be built surface	BW construction road: Zone for transport traffic
GB facade zone: Zone around building for slope and facade scaffold	KB crane track: Zone for crane track
Amend.	Description.

CONSTRUCTION SITE LAYOUT

Project: **Stadhoudersplantsoen Den Haag**

Description: **Floor Plan Renovation - Construction Site Layout**

Phone number: +31 10 123 4567
E-mail address: info@nadiamonsengo.com



Project number: A001	Drawn: N.M.	Date: 20-10-2024	Scale: -	Format: A3	Drawing number: 001	Amend.:
----------------------	-------------	------------------	----------	------------	---------------------	---------