



GROUND FLOOR

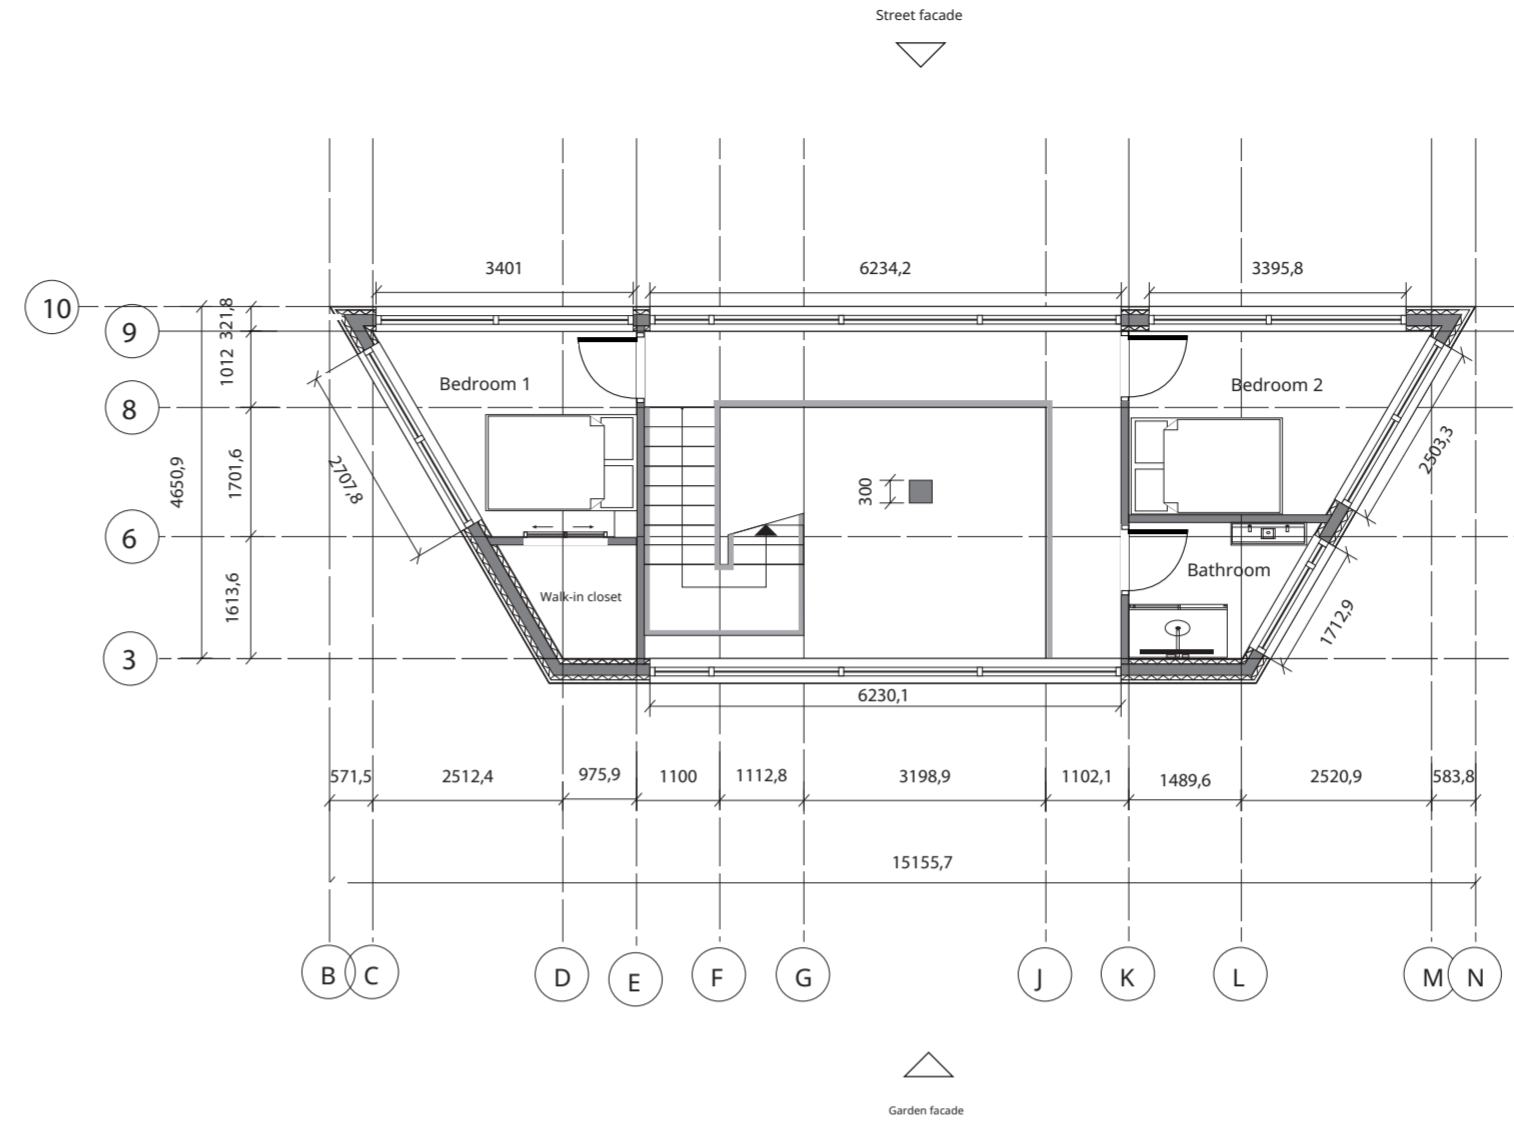

1ST FLOOR

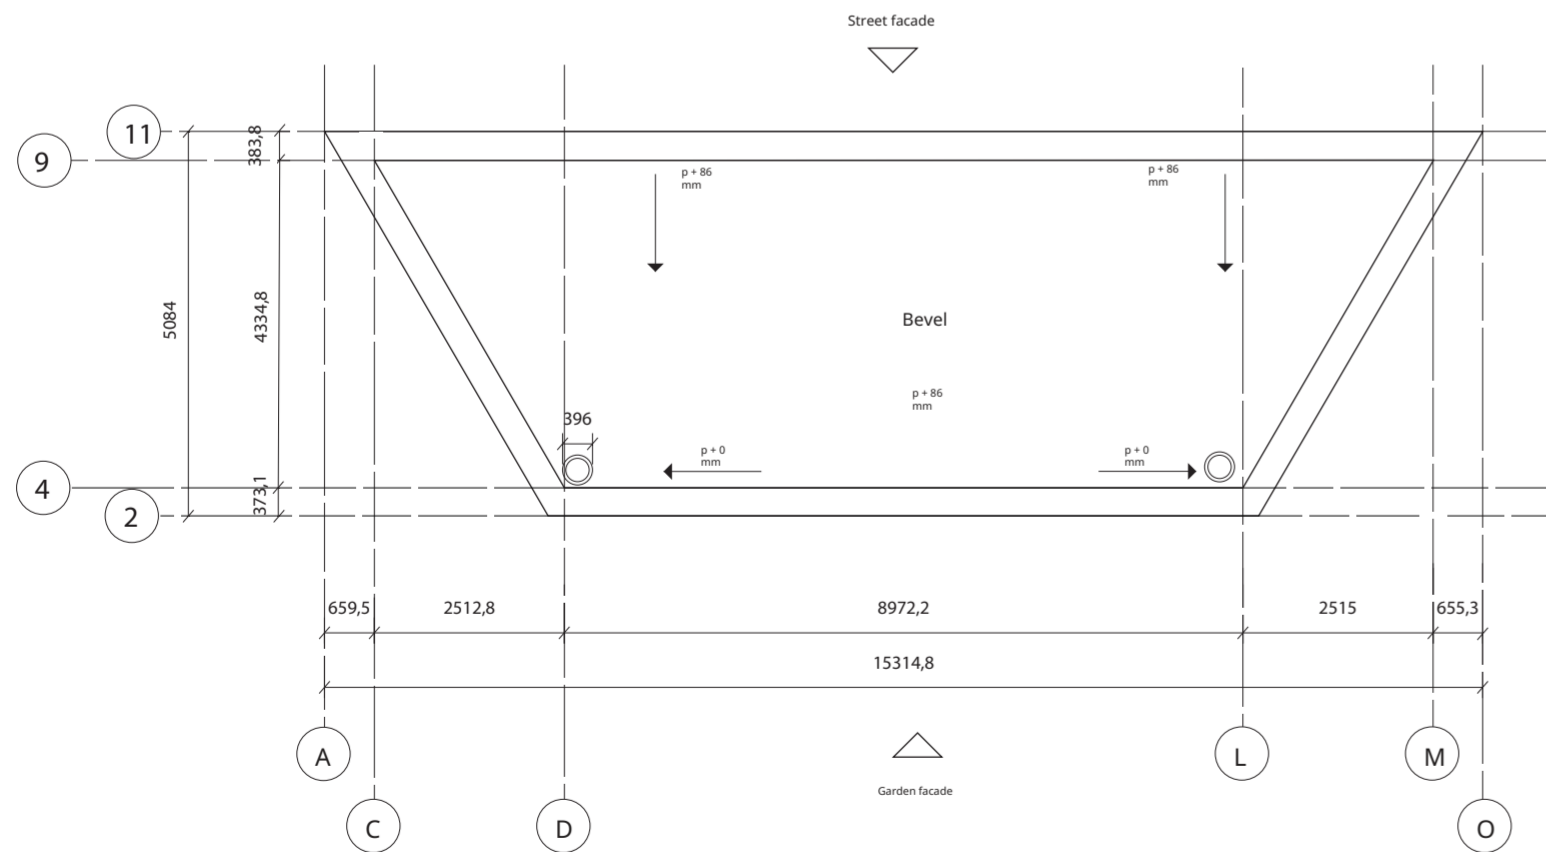

WARM ROOF

- ICF (Insulated Concrete Forms) - Load-bearing wall (sustainable building material)
- Reinforced concrete, water-resistant
- (i.h.w.g.) EPS - Insulation
- Facade cladding - plate

PRELIMINARY DESIGN

Nadia Monsengo
 n.monsengo@live.nl A
 Better Kongo Foundation

Project: Flood Proof Future - Orphanage Projectnr.: 0.02

Description: Preliminary design of an orphanage consisting of 6 clusters and 1 central building. This is the preliminary design of a children's unit.

Drawn: N.M.

Date: 01-11-2025

Format: A2

Scale: 1:100

Drawingnr.: 0.01

