



Detail 1: Facade - Ground floor-floor connection

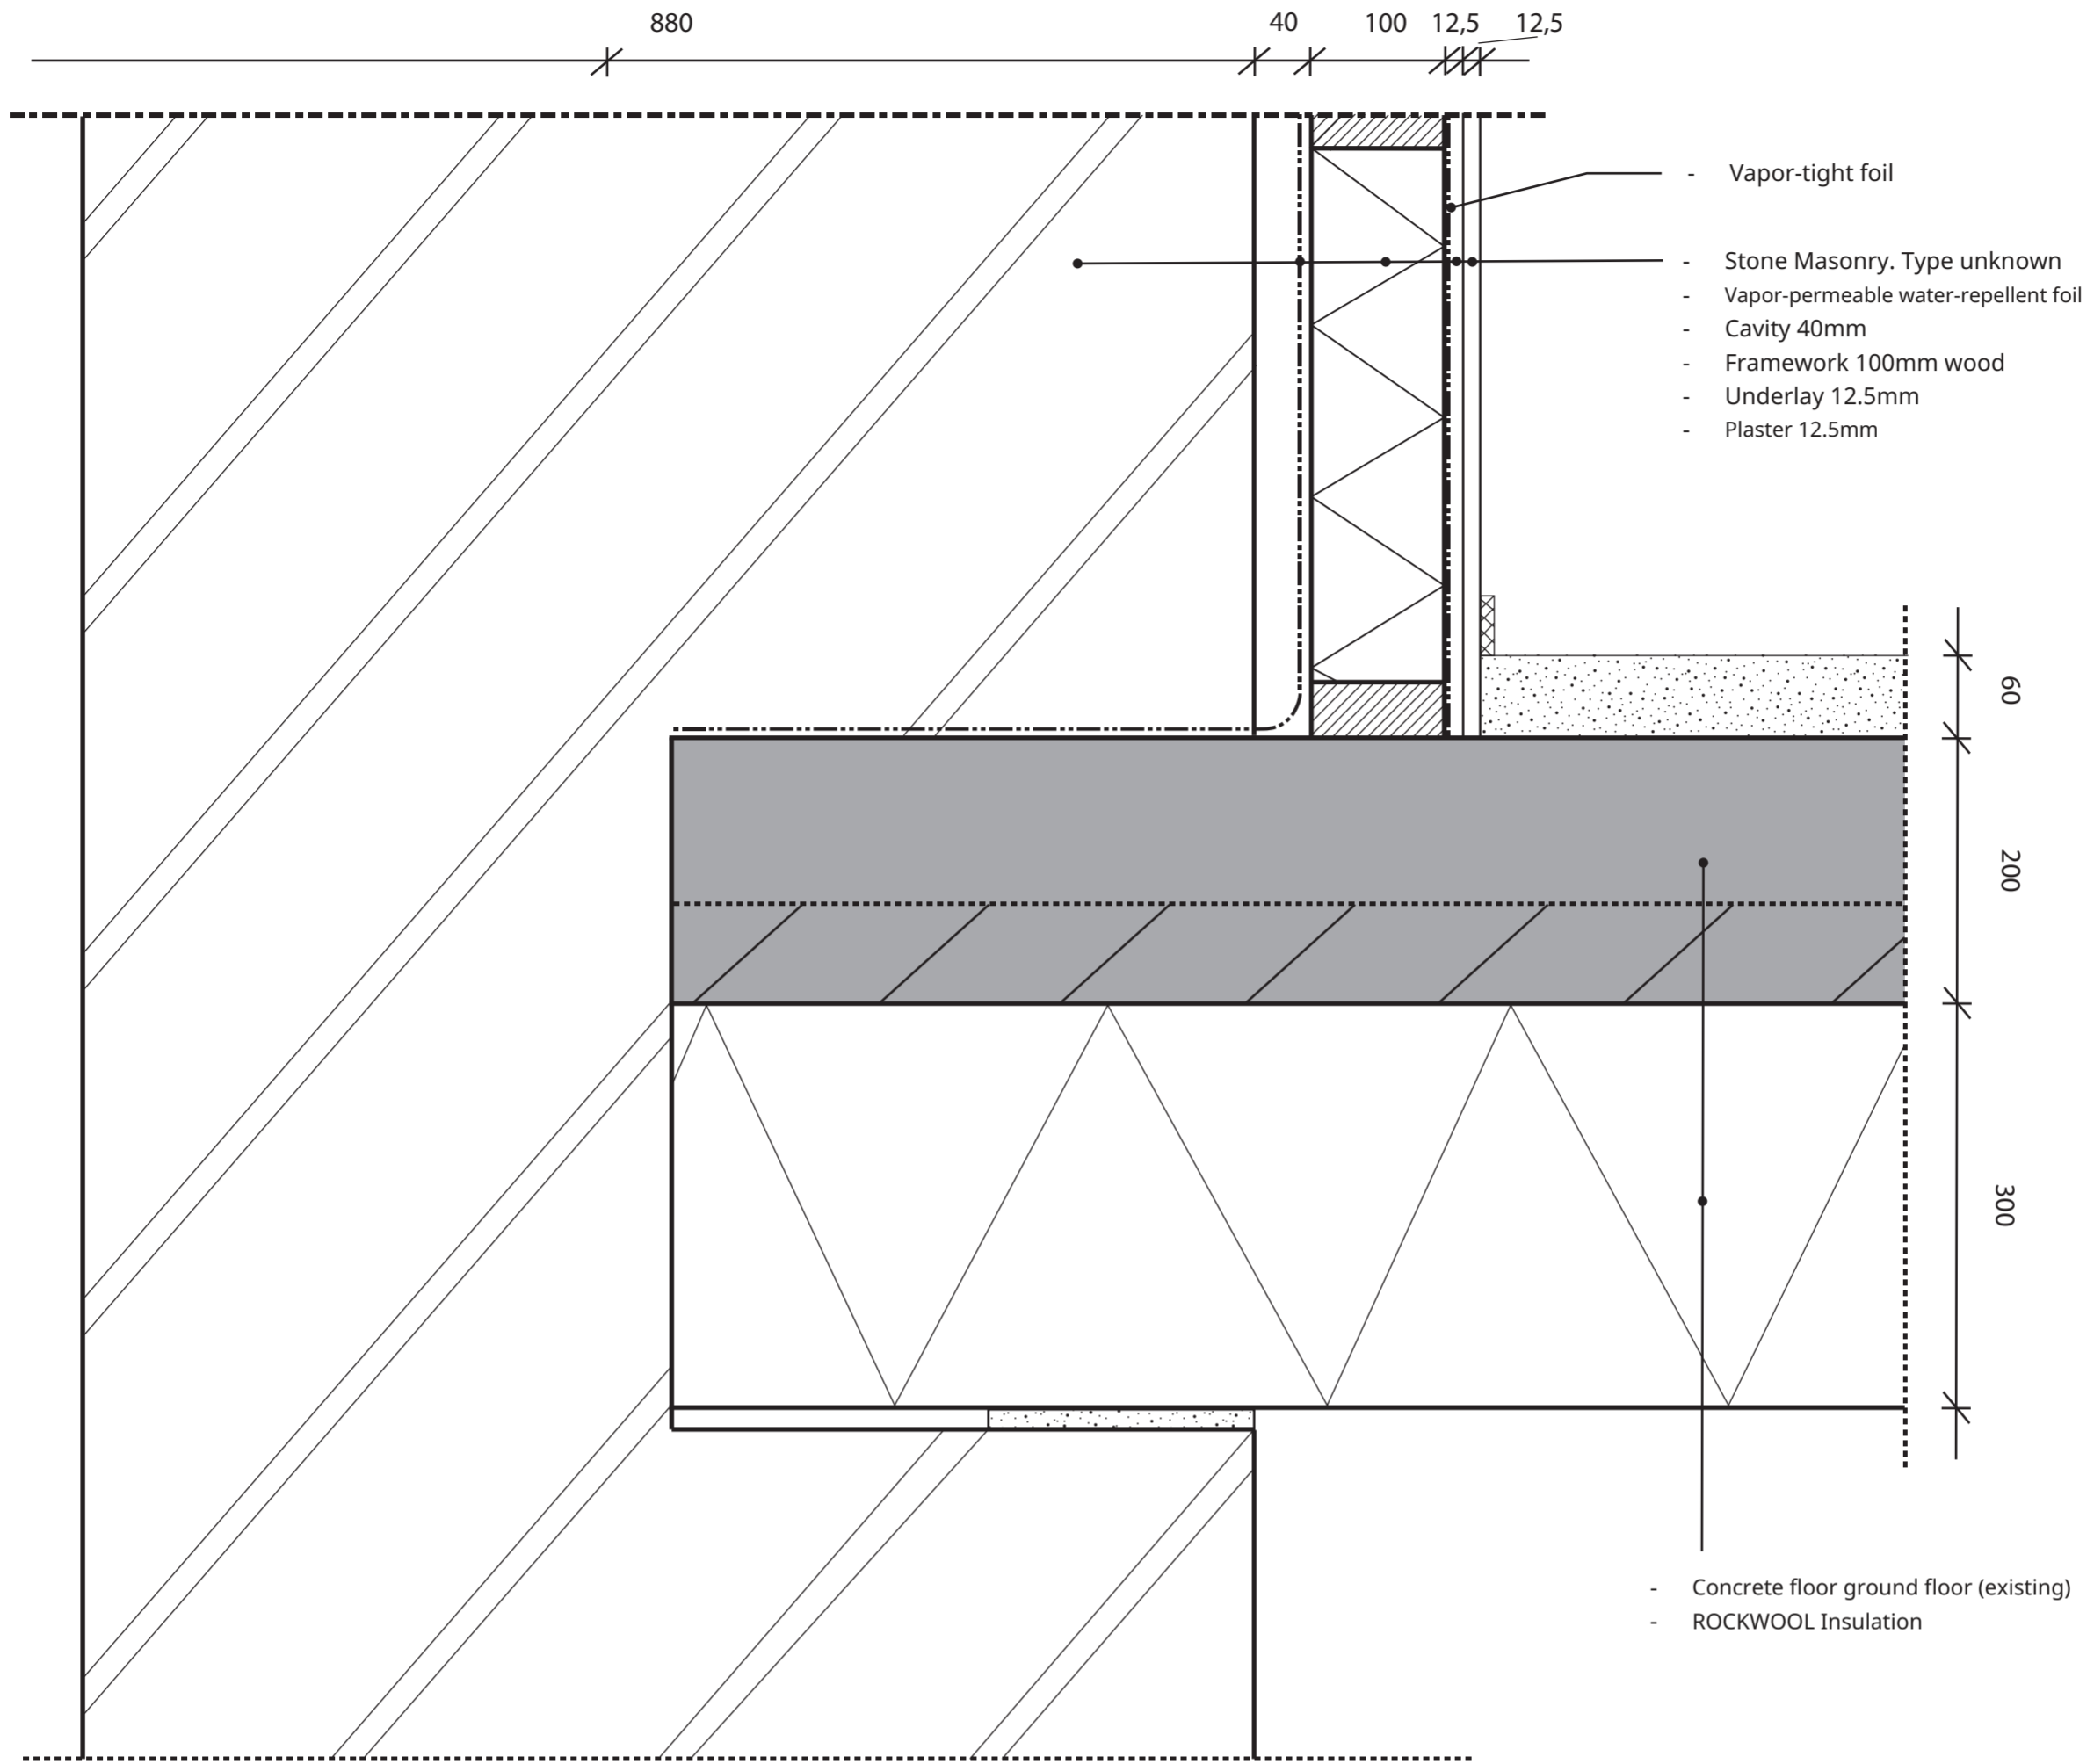

Detail 2: Intermediate floor-column-connection

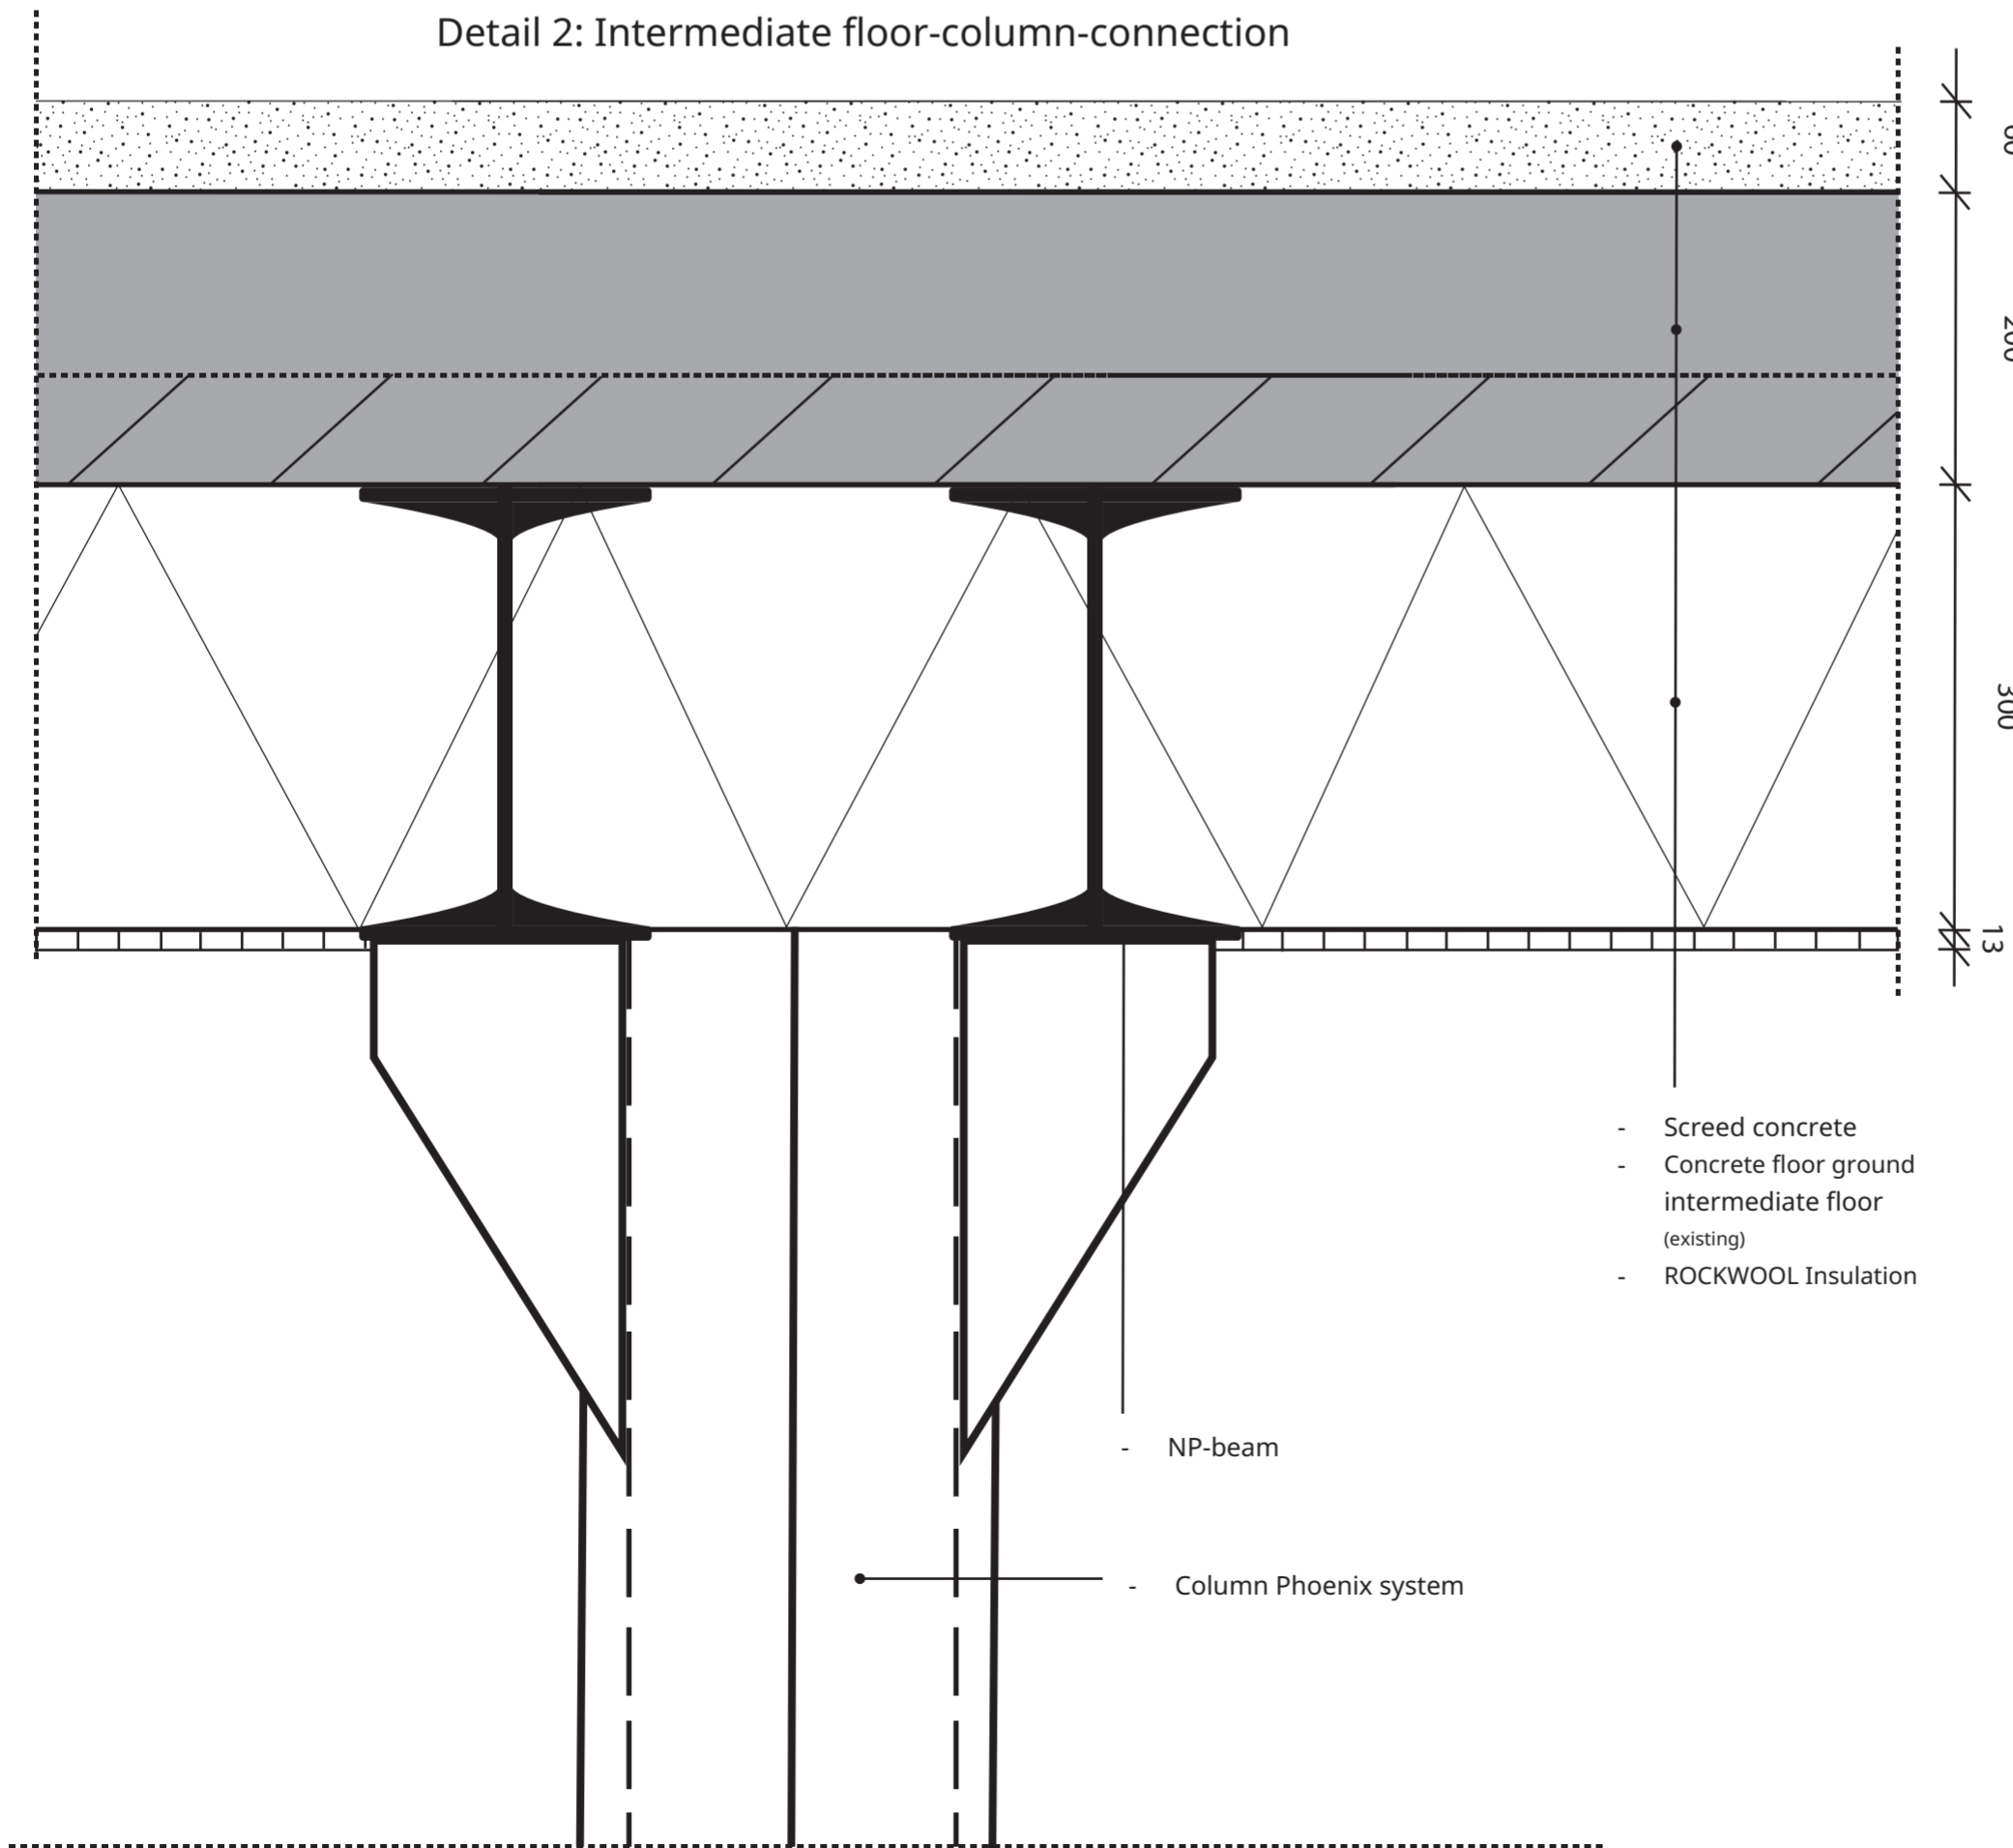

### Key

	Steel
	Wood
	ROCKWOOL Insulation
	Screed
	Concrete
	Masonry

### Definitive Design

Nadia Monsengo  
Herderinnestraat  
2D NCOI student

Project:  
Renovation, Management & Redevelopment - Santos Warehouse

Project number: 01

Description:  
Detail Drawings Santos Warehouse

Drawn:  
NM

Date: 25-10-2023

Scale: 1:5

Format: A2

Drawing number:  
1

